


Not to Scale

Downstairs

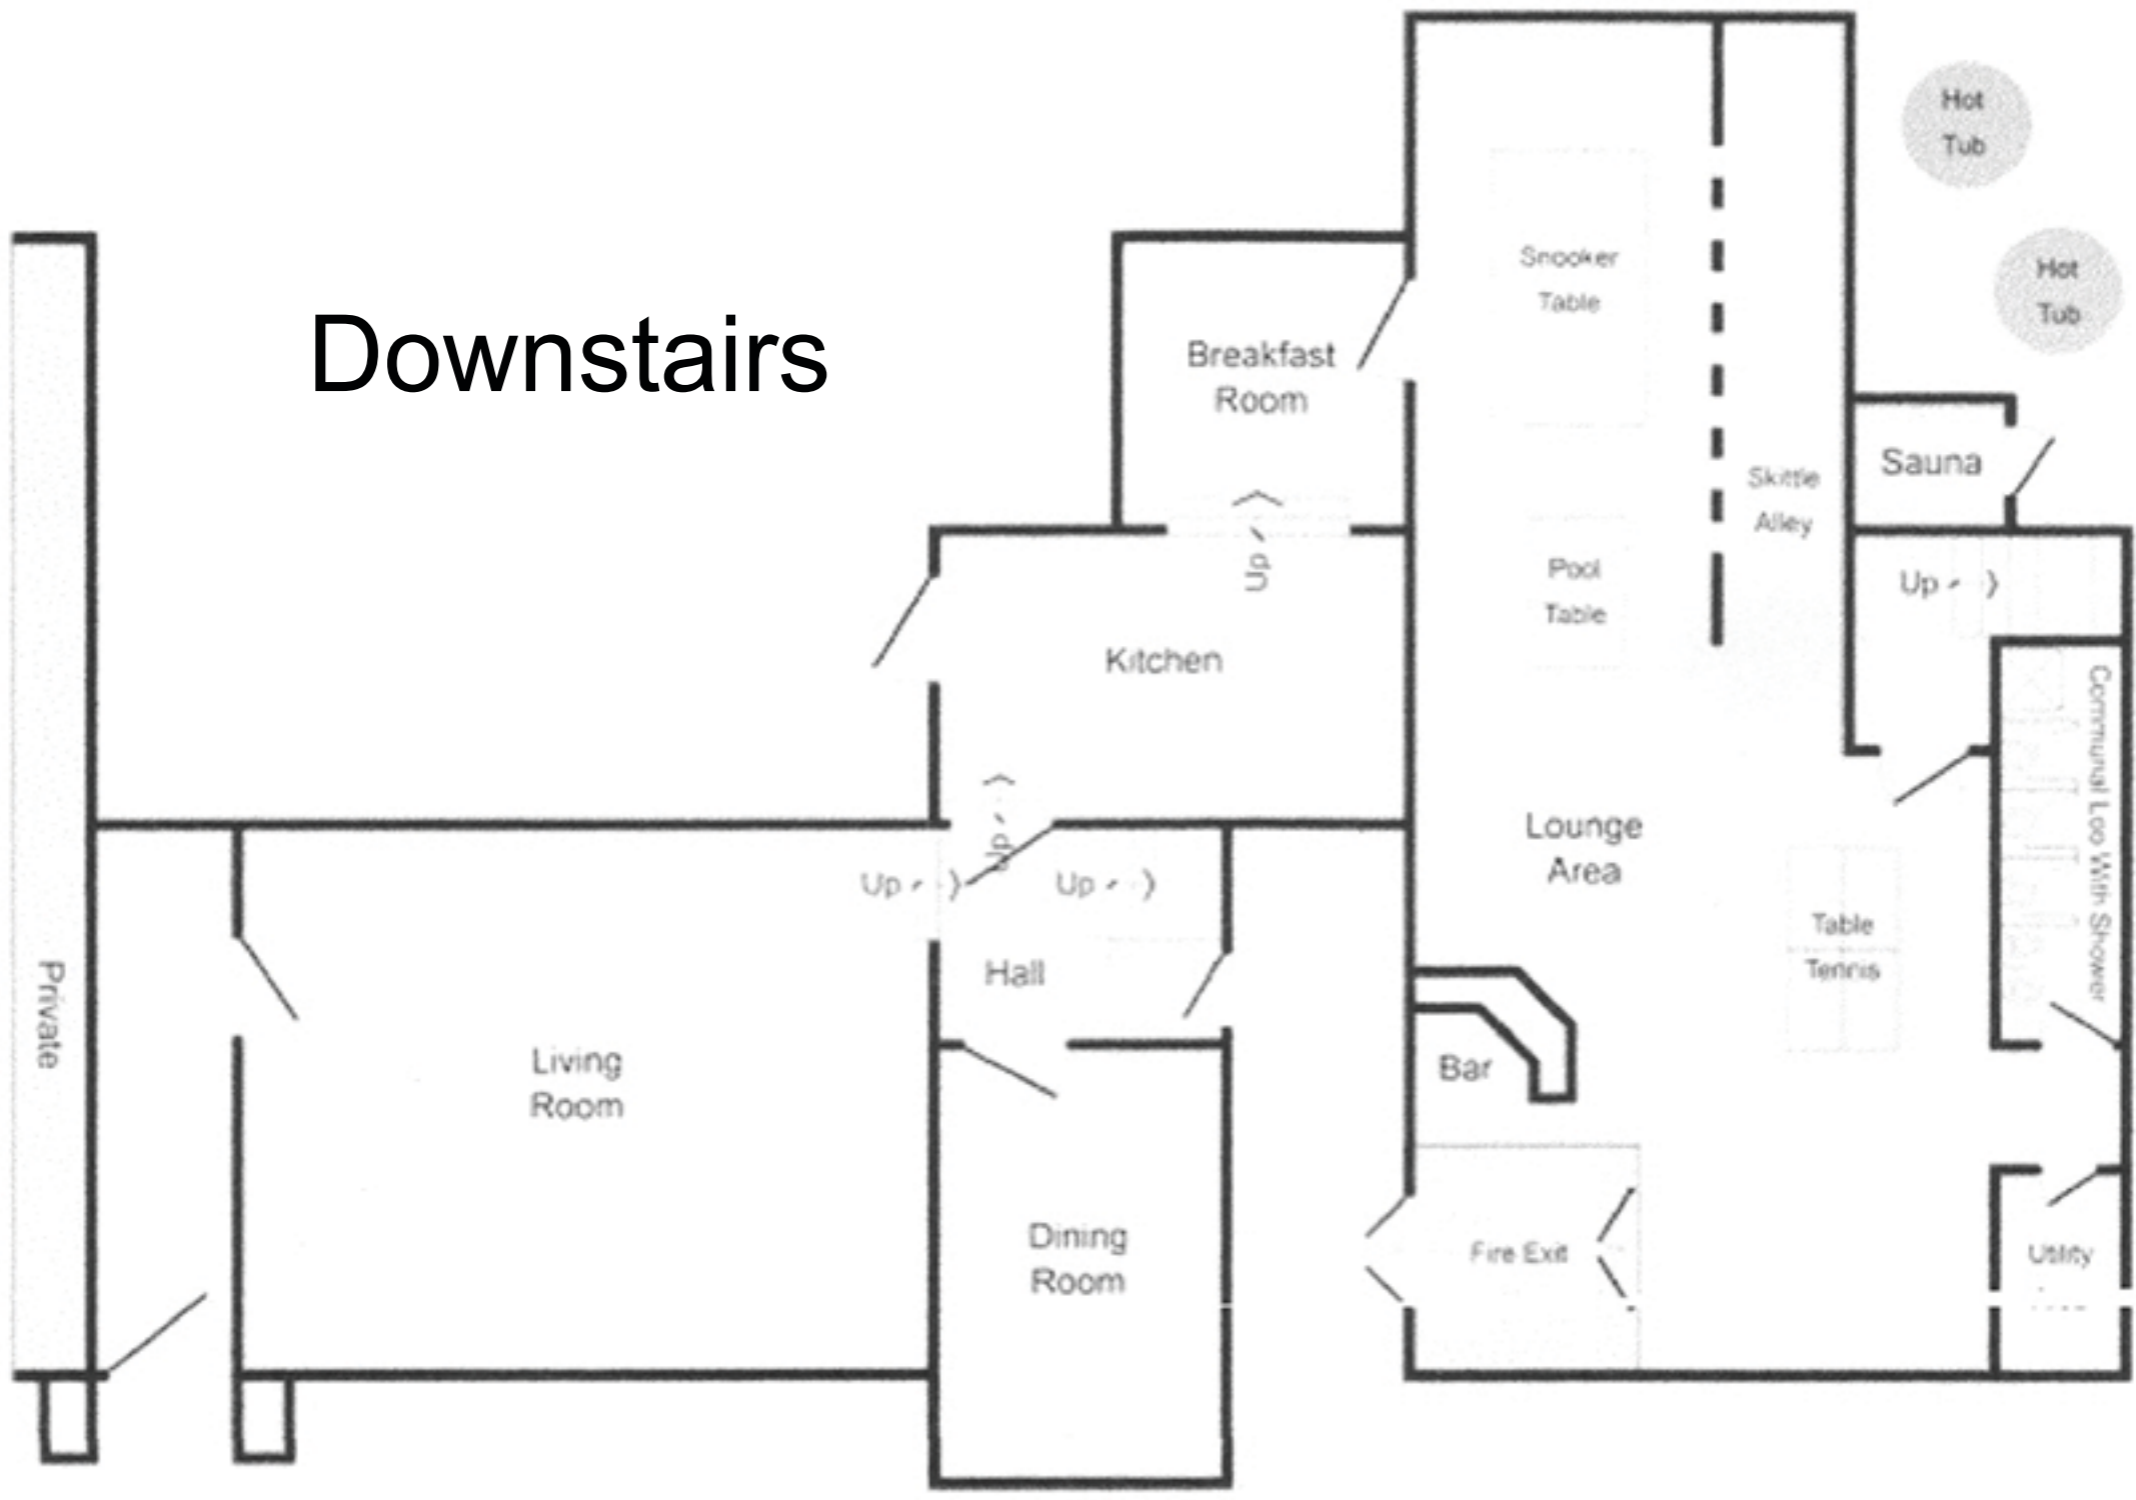

Not to Scale

Up-Stairs

